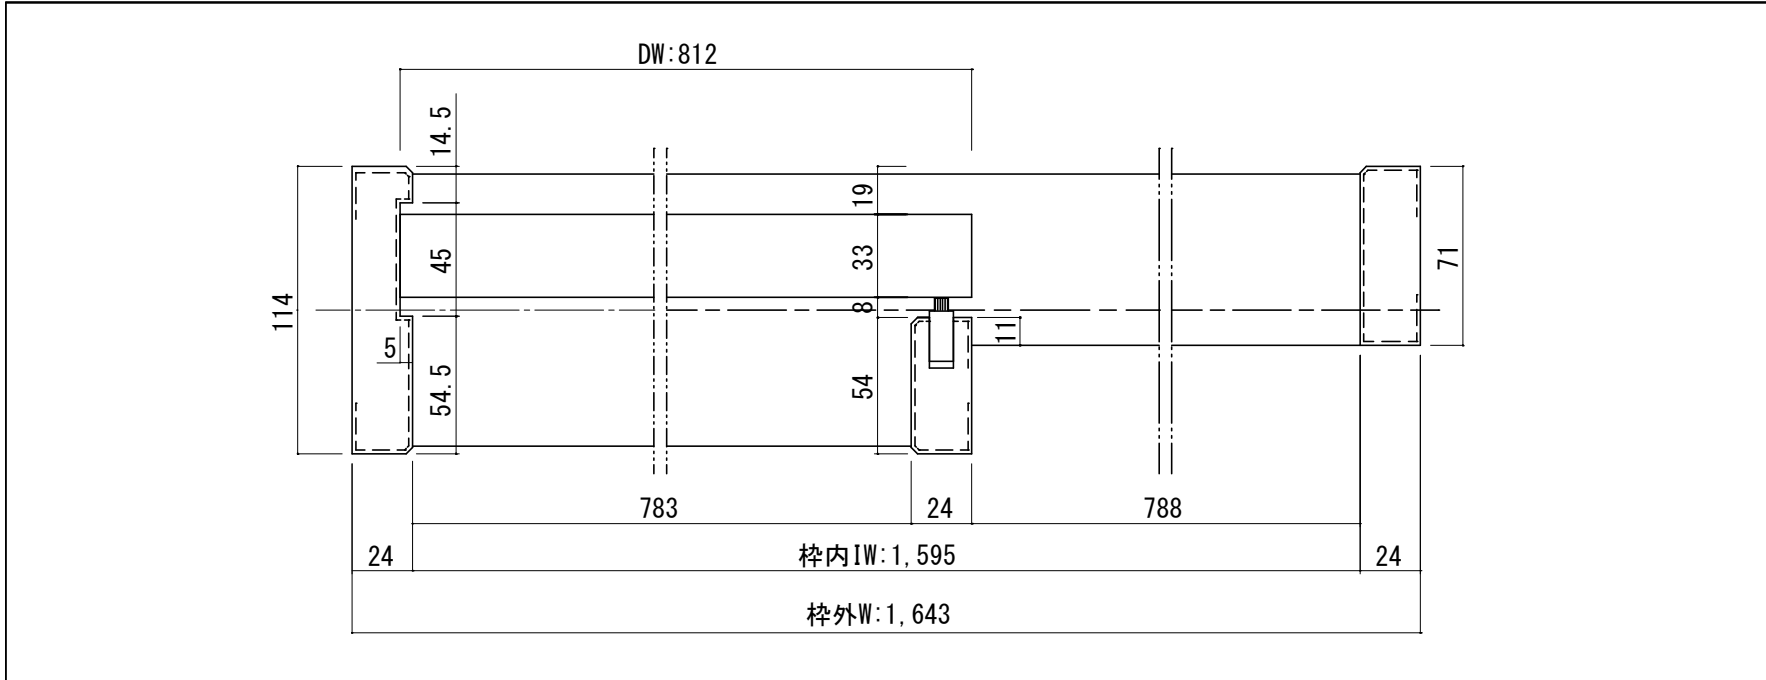


[illegible]

開口記号	備 考	建具幅 D W	内法 I W	枠外 W	建具高 D H	内法 I H	枠外高 H
		812	1,595	1,643	1,970	1,985	2,036

正面図

部屋側

L R

廊下側

DW: 812

DH: 1,970

1,025

945

51

枠外H: 2,036

24

枠内IW: 1,595

枠外W: 1,643

24

The drawing consists of two parts. The top part is a side view labeled '部屋側' (Room side) and '廊下側' (Corridor side). It shows two door profiles, 'L' and 'R', with arrows indicating they slide horizontally. The bottom part is a front view showing the door's profile. It has a total height of 1,970 (DH) and a total width of 1,643 (枠外W). The inner width is 1,595 (枠内IW). The door is divided into two panels by a vertical frame. The top panel has a height of 1,025. The bottom panel has a height of 945. The door is 51 units thick. The frame has a width of 24 units on both sides. The total height including the frame is 2,036 (枠外H). The distance between the two panels is 812 (DW).

製品仕様欄		
名称 / Title		片引き戸
扉	品番	P1HFPN31□□
	デザイン	FP
	表面材	MDF/強化紙貼り
	付属部材	引き手 (HHK001) ・ 調整戸車
枠	品番	P1HF1N32□□ (R/L)
		MDF/オレフィンシート
		ソフトクローズ ・ 他
敷居	品番	HBH003
	付属部材	アルミVレール



承認図